


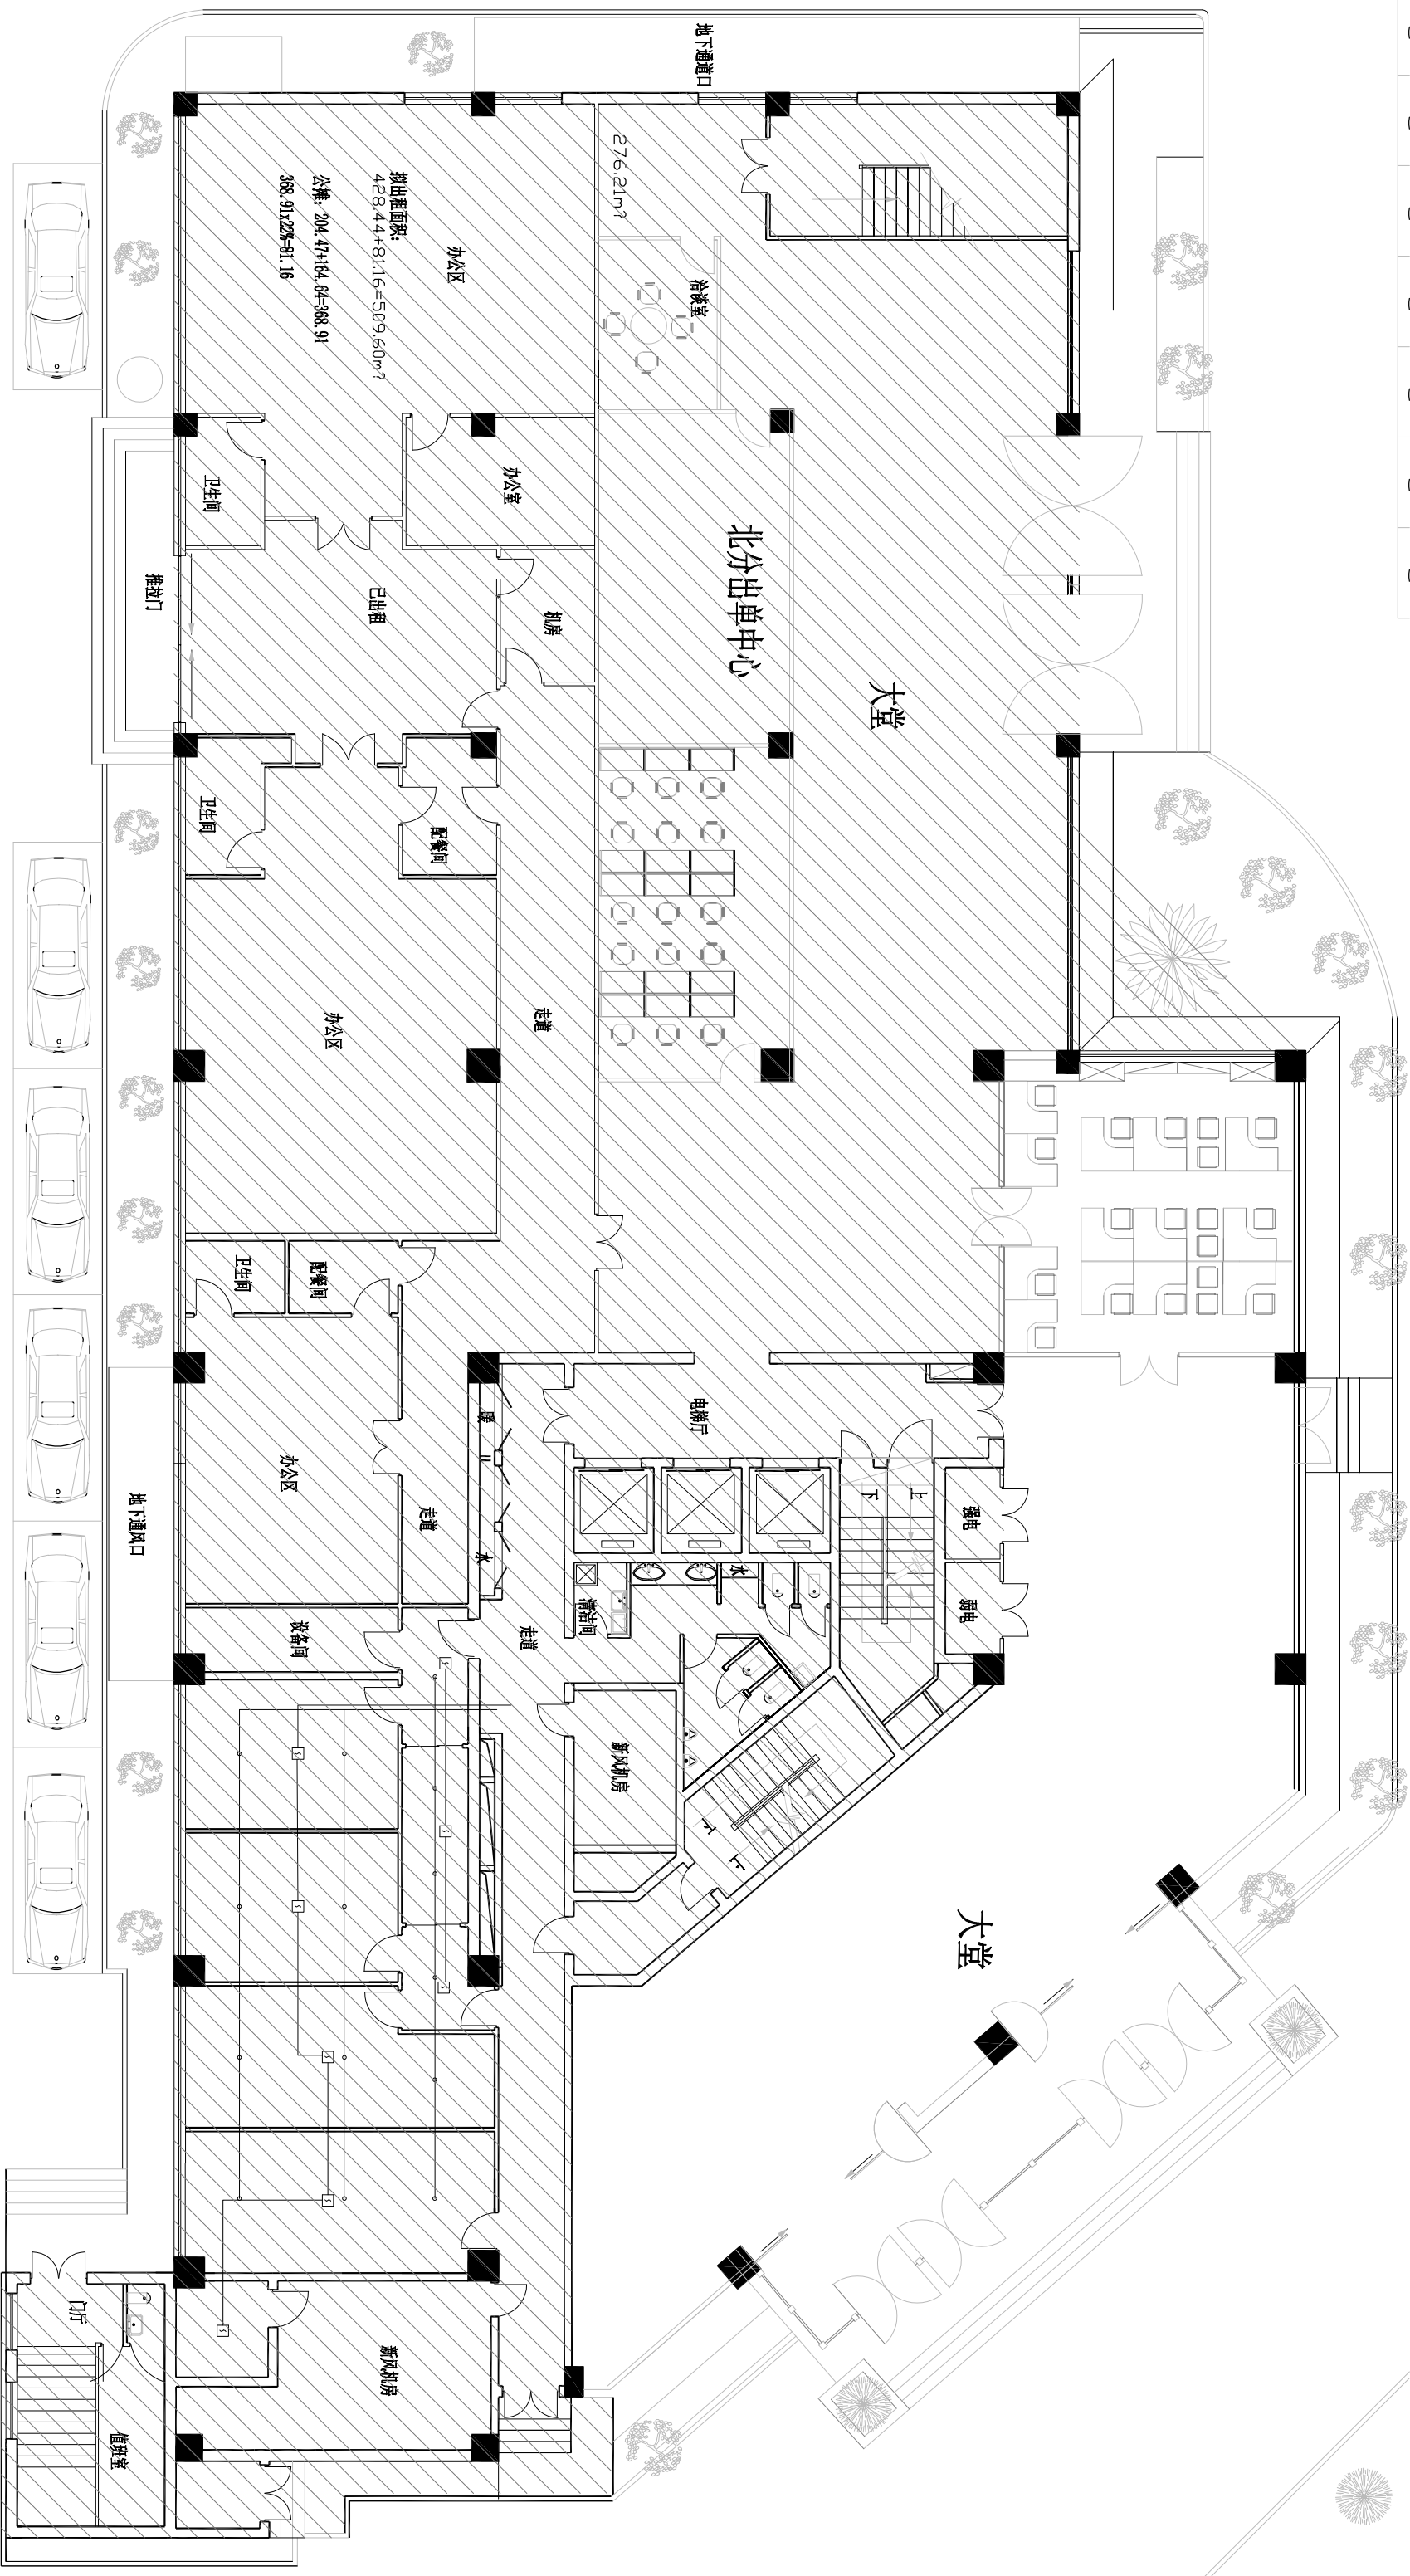

总平面布置图

1:2100